


Important
The contractor will be held to have examined this site and checked all dimensions and levels before commencing construction work. No dimensions should be scaled from this drawing.

Revision	Date	By
A	16.10.06	NH
B	01.12.06	NH
C	03.12.06	NH
D	06.12.06	NH
E	10.01.07	NH
F	07.08.07	NH
G	06.08.07	NH
H	31.08.07	NH
J	02.10.07	BM
L	30.11.07	BM

LAYOUT ALTERED SHOW OFFICE 2
LAYOUT AMENDED
LAYOUT AMENDED
UNIT 1 & 2 AMENDED
SUB INTO SIX UNITS
SIX UNITS
GLAZED PARTITION CORROBOR ADDED.
DIMENSIONS ADDED
SUITES RENUMBERED
SUITES RENUMBERED

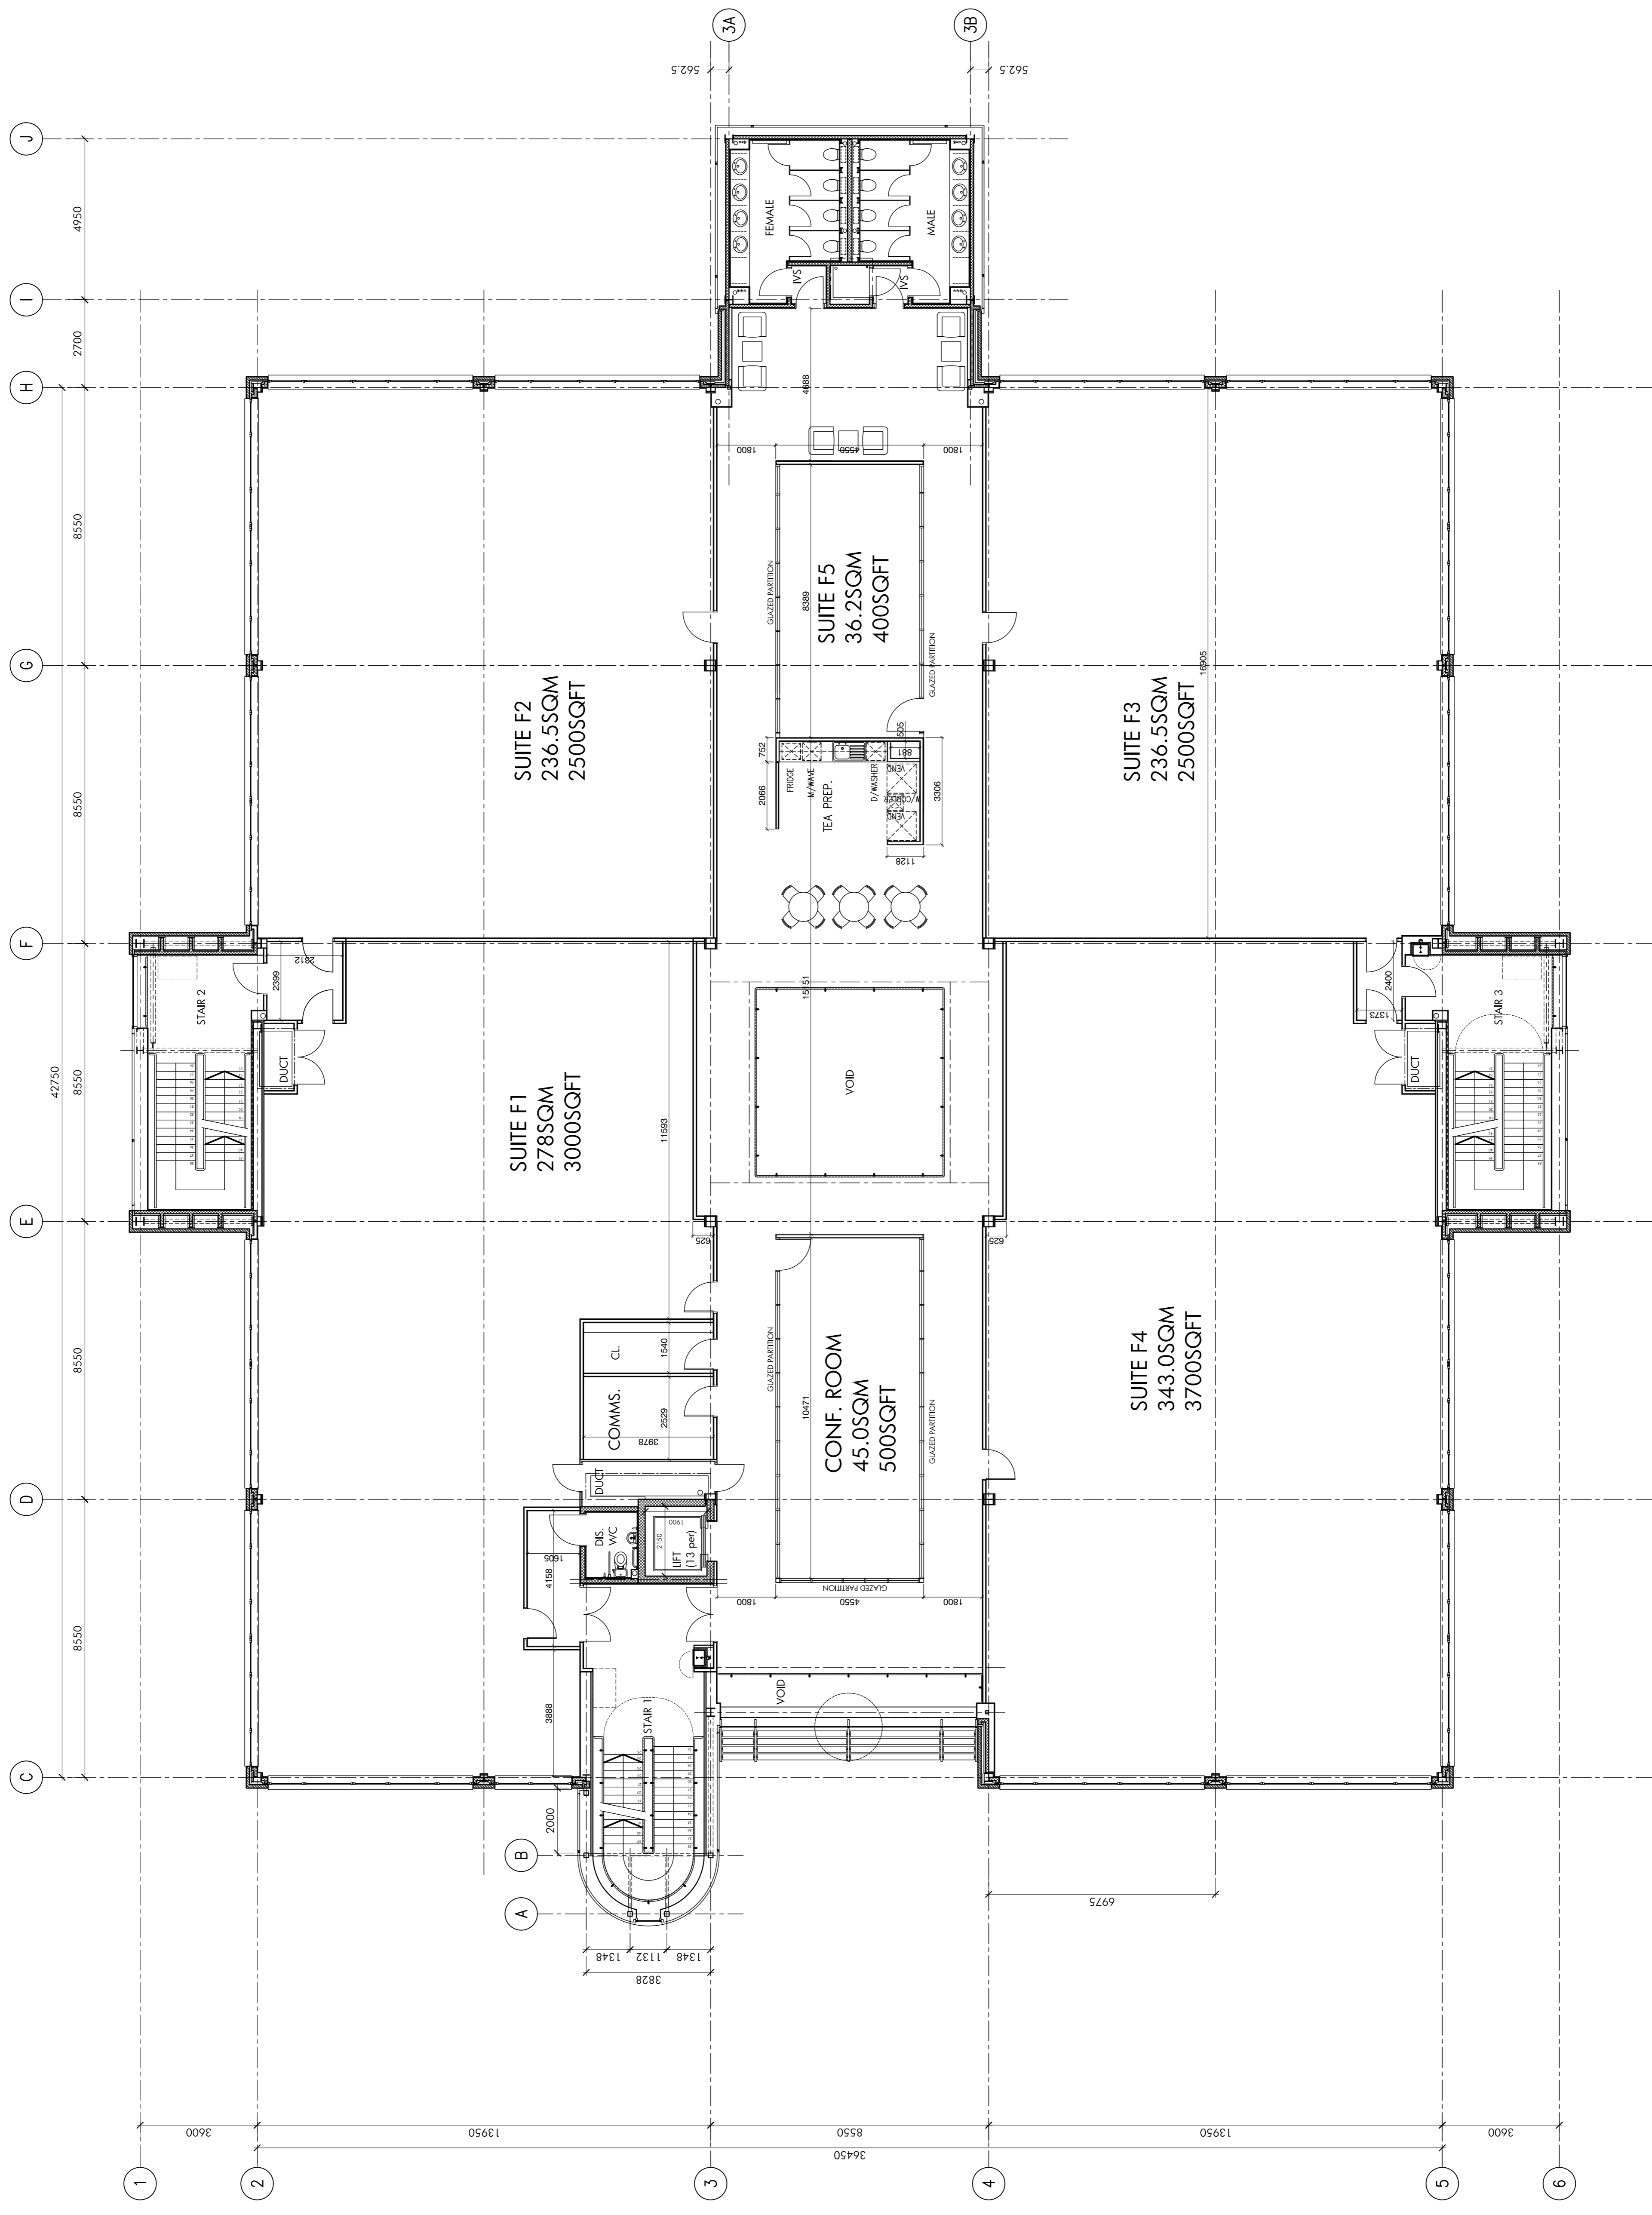

Cooper Cromar

Architects
Urban Design
Masterplanning
Cad. Visualisation
Property Consultancy

Glasgow
Newson House
457 Sauchiehall Street
Glasgow G2 3LJ

Edinburgh
The Eagle Building
19 Fife Street
Edinburgh EH2 2PR

T 0141 202 2570
F 0141 332 2560
I www.coopercromar.com

INFORMATION	
Client:	HF DEVELOPMENTS
Project Title:	HAMILTON INTERNATIONAL PARK ASPECT HOUSE
Drawing Title:	FIRST FLOOR PLAN
Scale:	1:100
Drawn by:	AK
Check:	AK
Date:	AUG 07
Drawn by:	NHT
Check:	NHT
Job No.:	02001
Drawing No.:	AL(70)202
Rev.:	L

FIRST FLOOR PLAN