


Important
The contractor will be held to have examined the site and checked all dimensions and levels before commencing construction work. No assumption should be made without reference to the architect. No dimensions should be scaled from this drawing.

Revision	Date	By
A	16.10.06	NH
B	03.11.06	NH
C	11.12.06	NH
D	10.01.07	NH

SECOND FLOOR
NET AREA = 1492.4m² (16062ft²)
GROSS AREA = 1655.9m² (17822ft²)

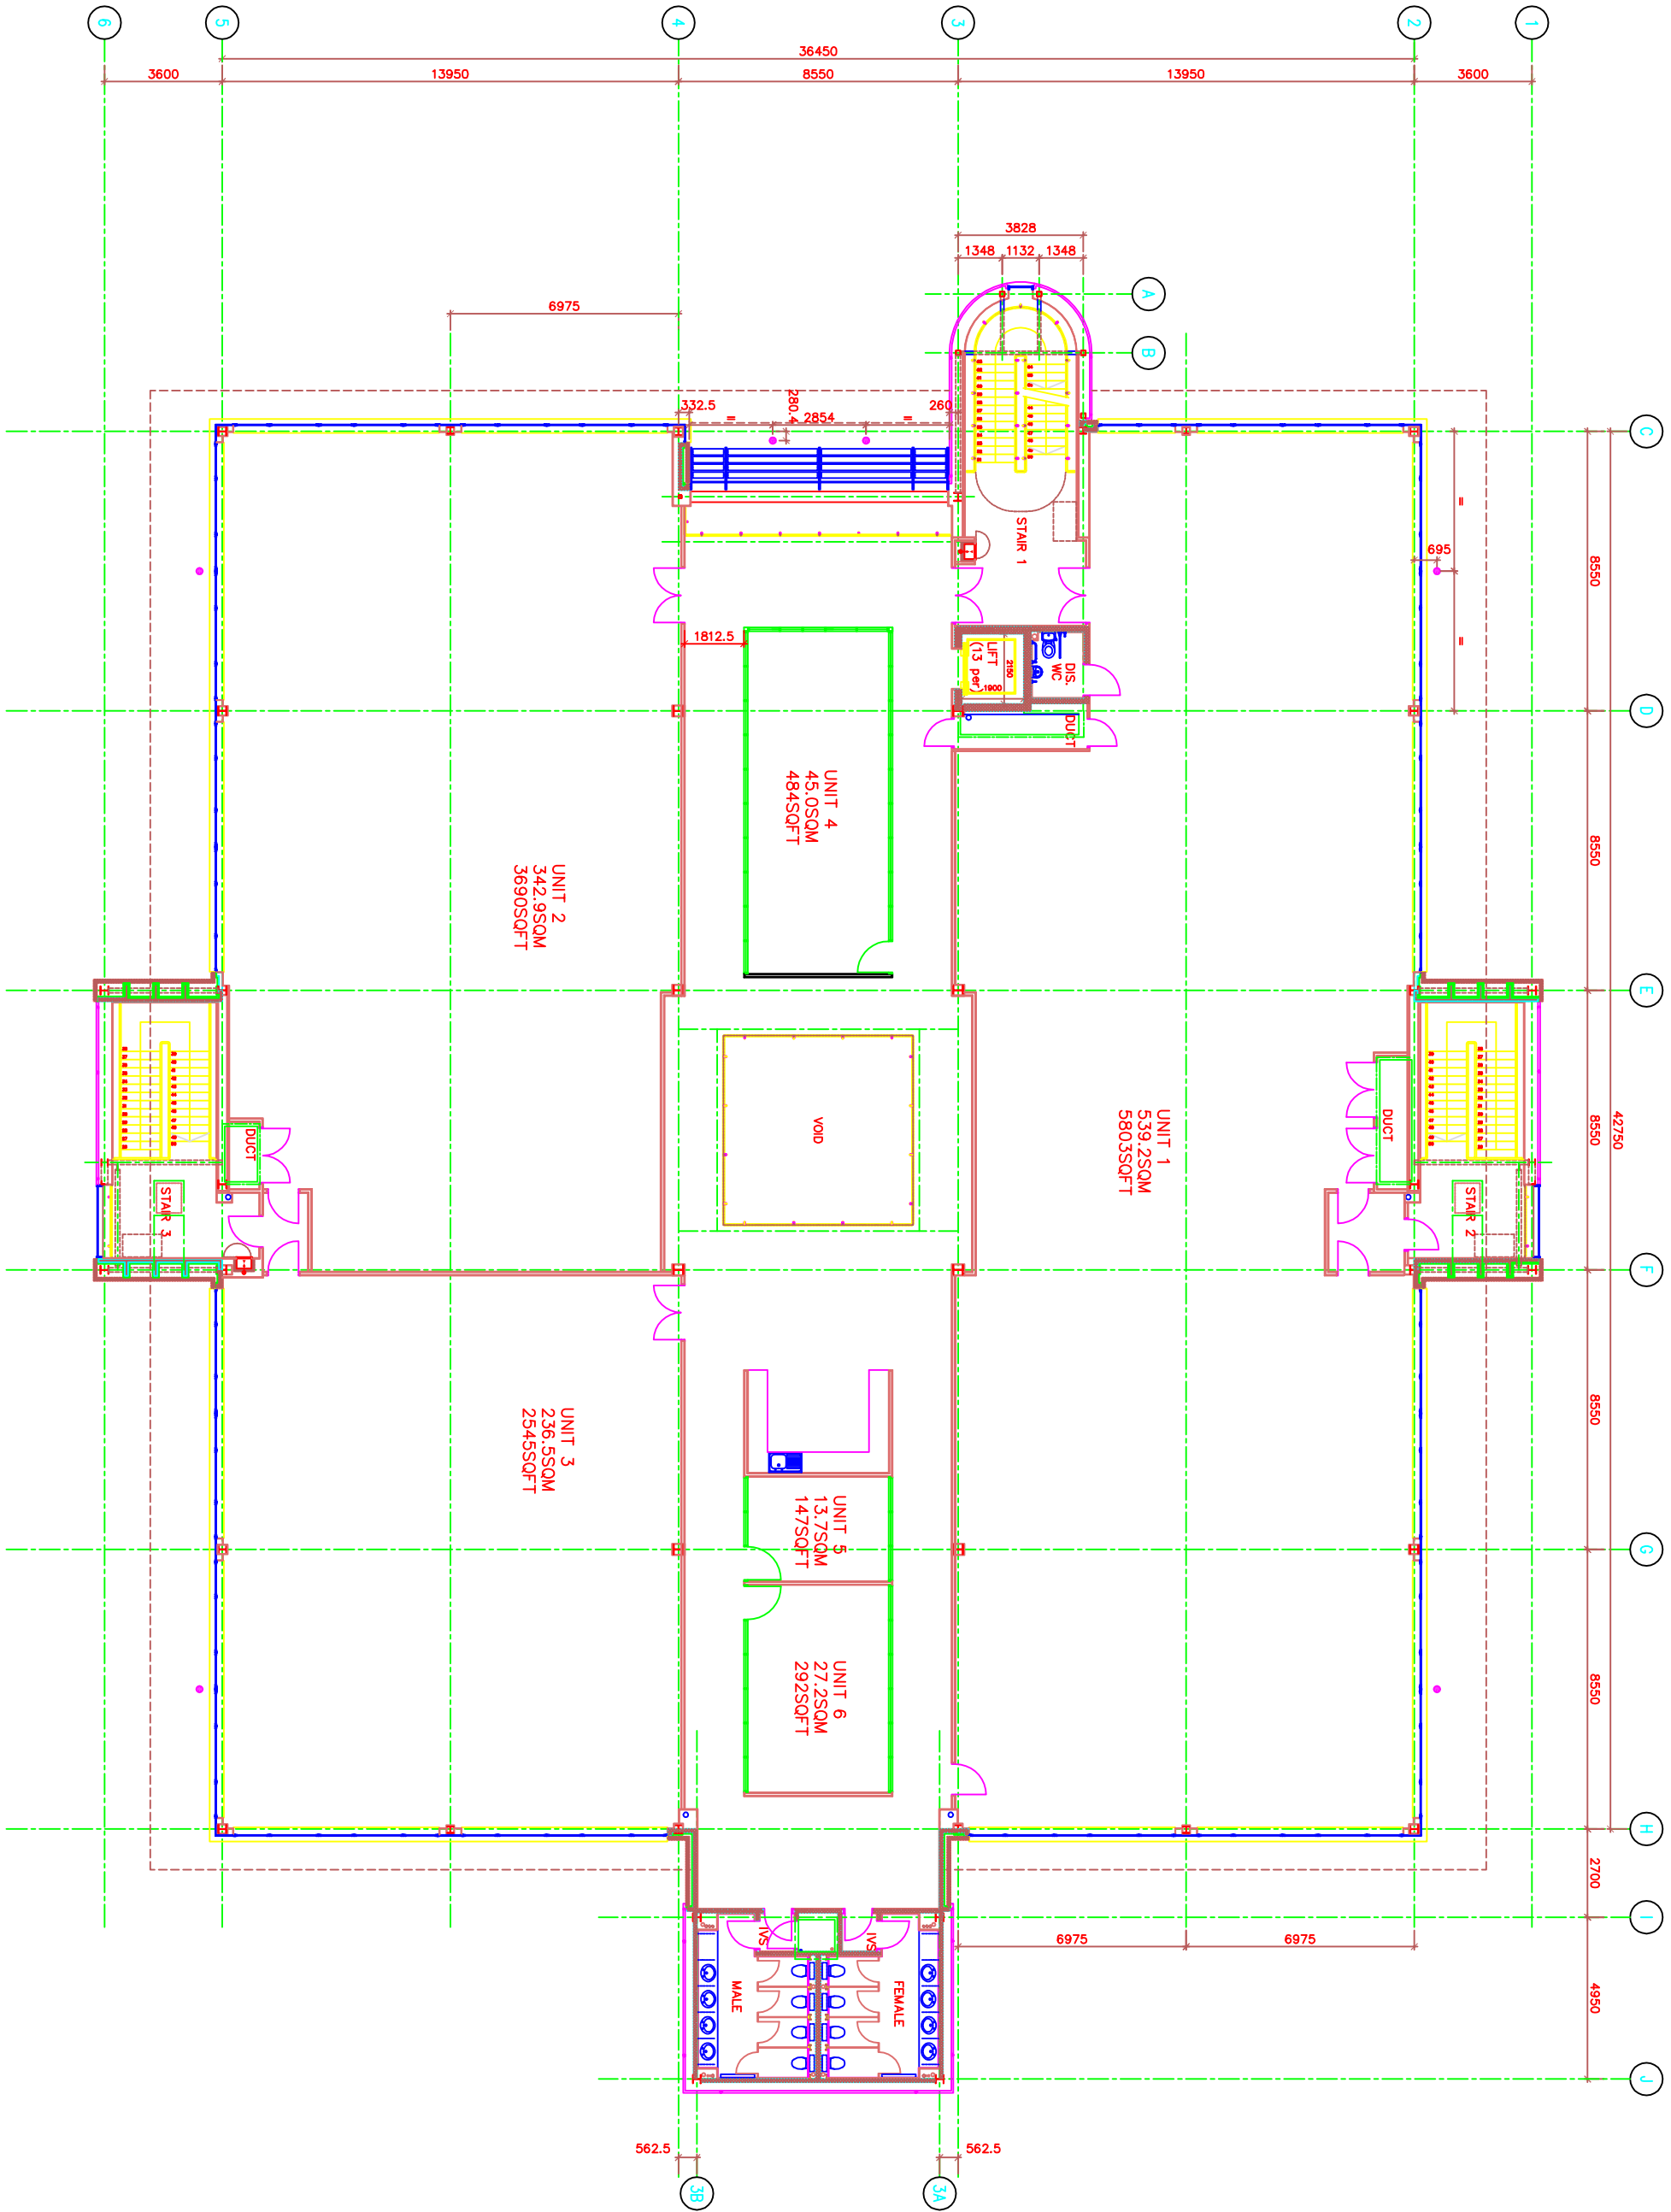

Cooper Cromar

Architects

Glasgow

Newton House
Urban Design
Landscape
Masterplanning
Cad Visualisation
Property Consultancy

457 Sauchiehall Street
Glasgow G2 3LG

T 0141 382 2570
F 0141 382 2580
www.coopercromar.com

Edinburgh

Beauford House
39 Harrower Street
Edinburgh EH2 2PJ

T 0131 220 0815
F 0131 220 0816
www.coopercromar.com

INFORMATION

Client
HF DEVELOPMENTS
AWG DEVELOPMENTS

Project Title
HAMILTON INTERNATIONAL
TECHNOLOGY PARK
OFFICE 2 - SINGLE USER

Drawing Title
SECOND FLOOR
FIT OUT

Scale	1:200	Date	OCT 06
Drawn by	NH	Checked by	NH
BM			

Job No.	02001	Drawing No.	AL(70)203	Rev.	D
---------	-------	-------------	-----------	------	---